


Western Vertical Projection

Roof is 2 layers of 200gsm plastic - weighs approx 16kg for whole 40²m house.

See Details ①

See Details ②

Wall is 50% shade cloth

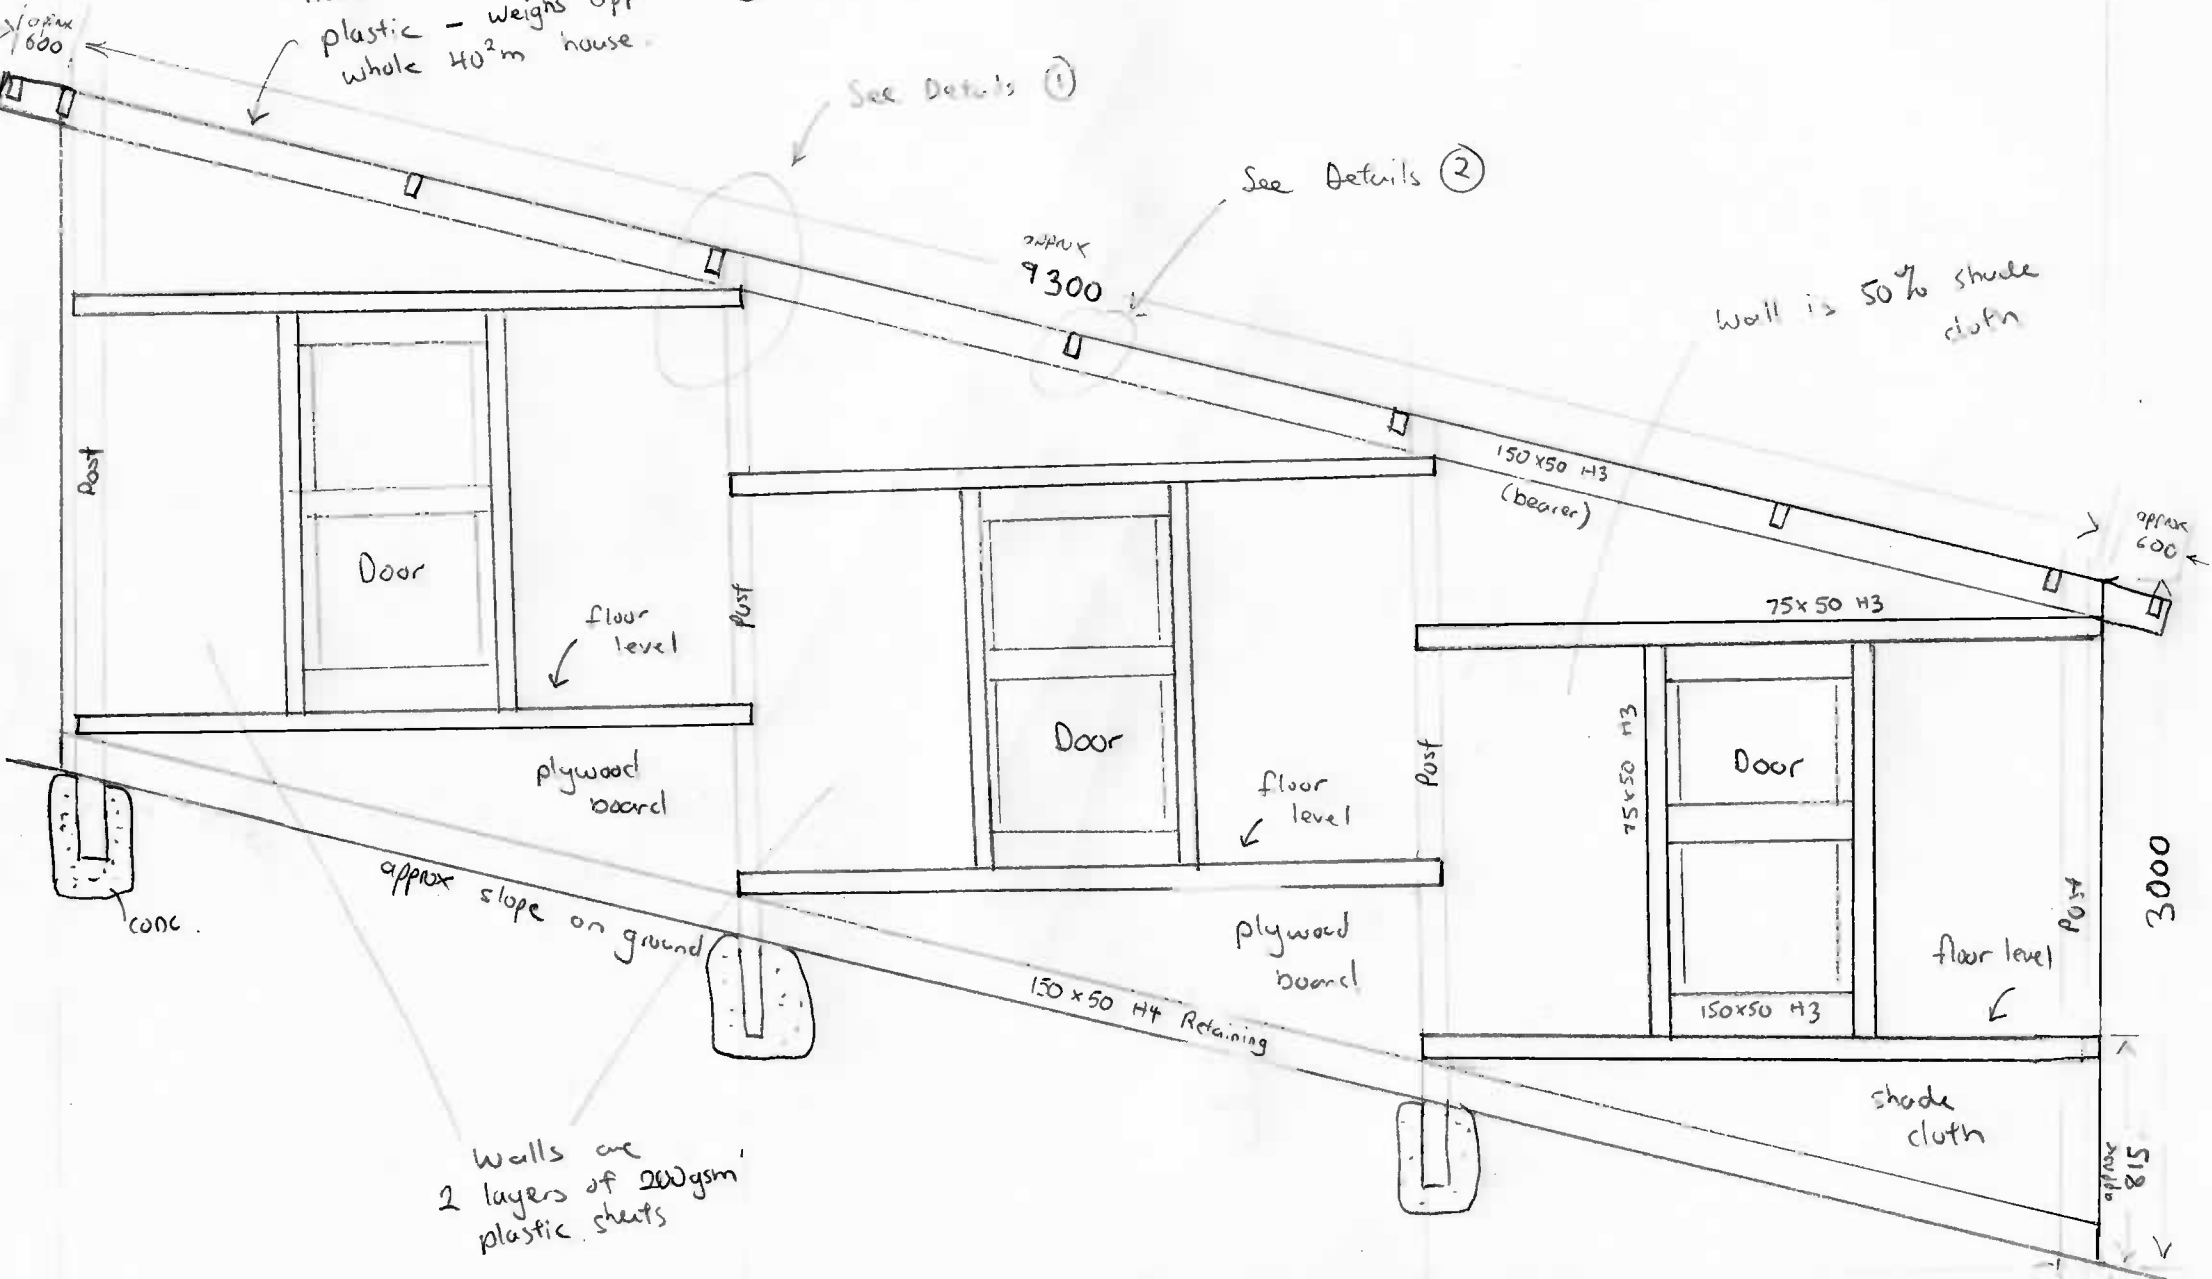

9000

3000

Walls are 2 layers of 200gsm plastic sheets

Timber members not to


rough scale 3cm = 1m

Top Projection



1500

9000

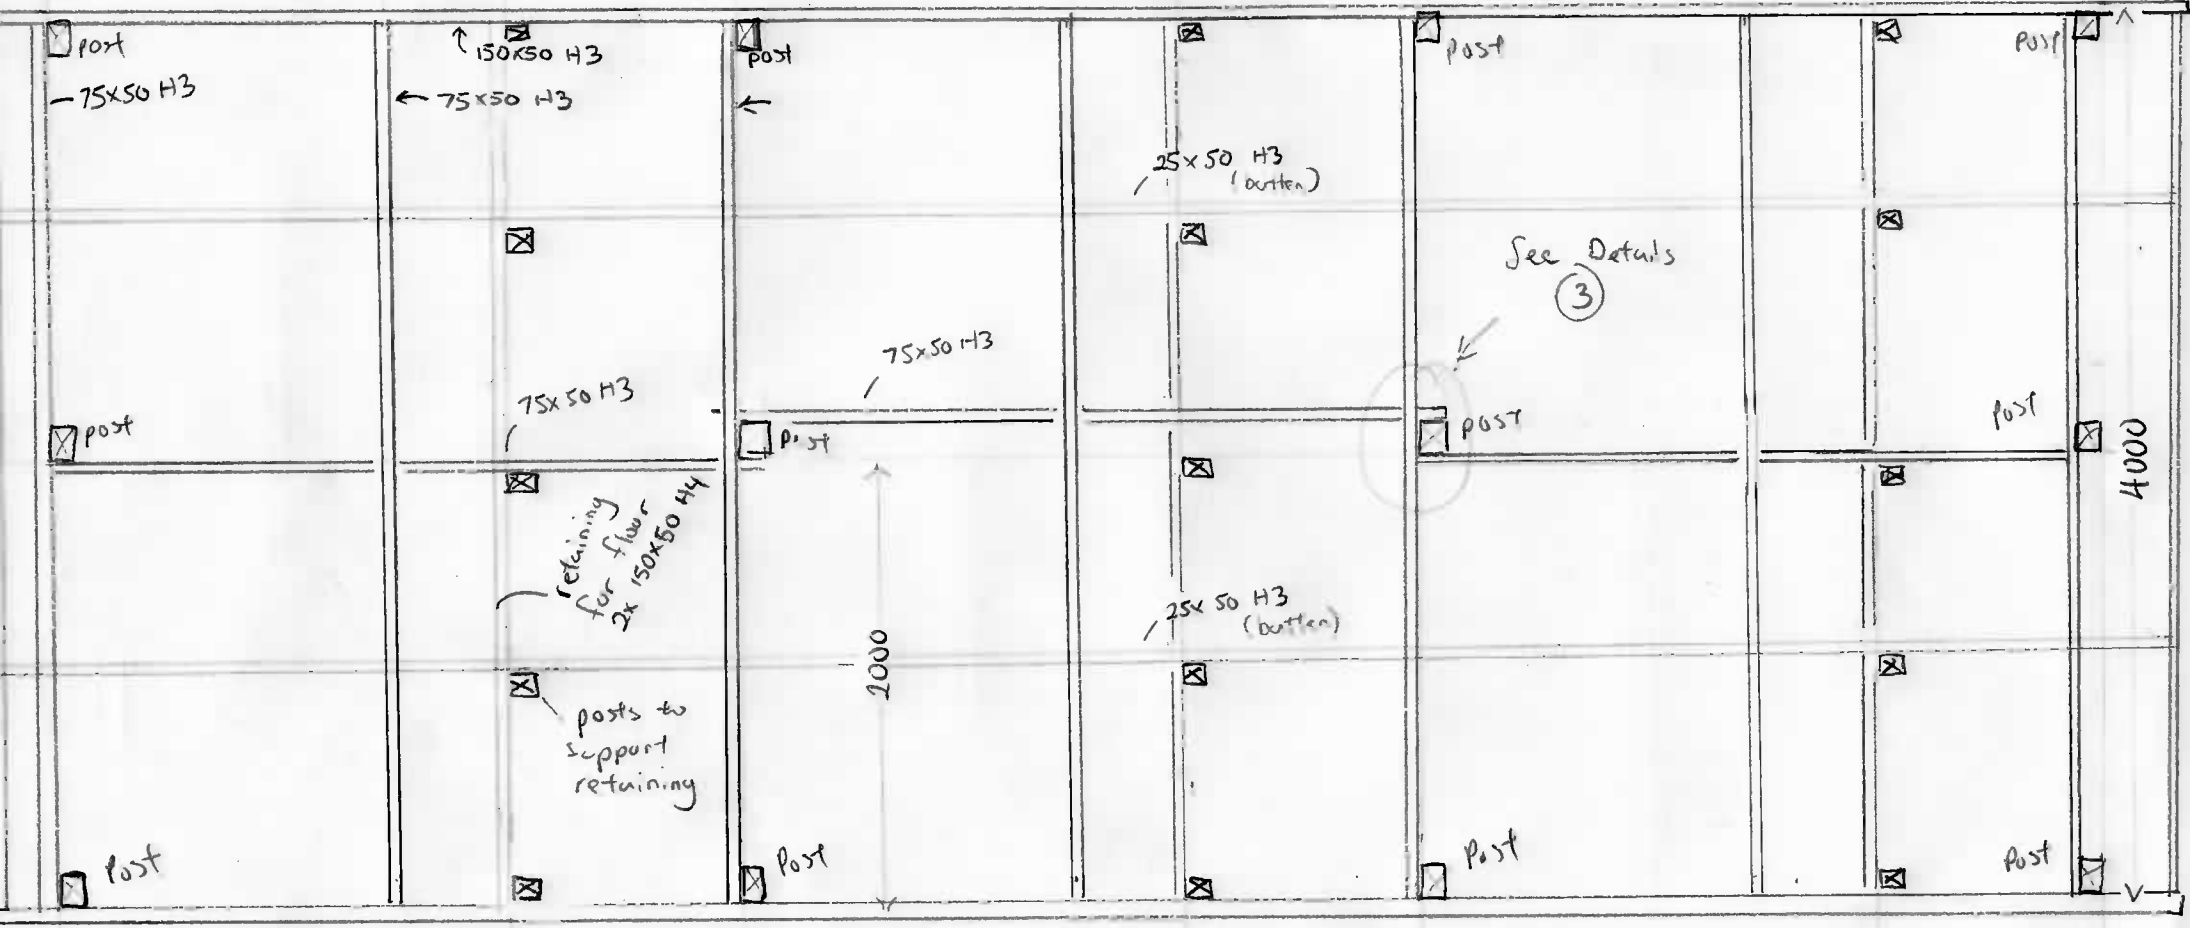

post
75x50 H3

150x50 H3
75x50 H3

post

25x50 H3
(bottom)

post

post

See Details
(3)

75x50 H3

post

75x50 H3

post

post

post

4000

retaining
for floor
2x 150x50 H4

1000

25x50 H3
(bottom)

posts to
support
retaining

post

post

post


post

1000

1000


1000

Northern Vertical Projection

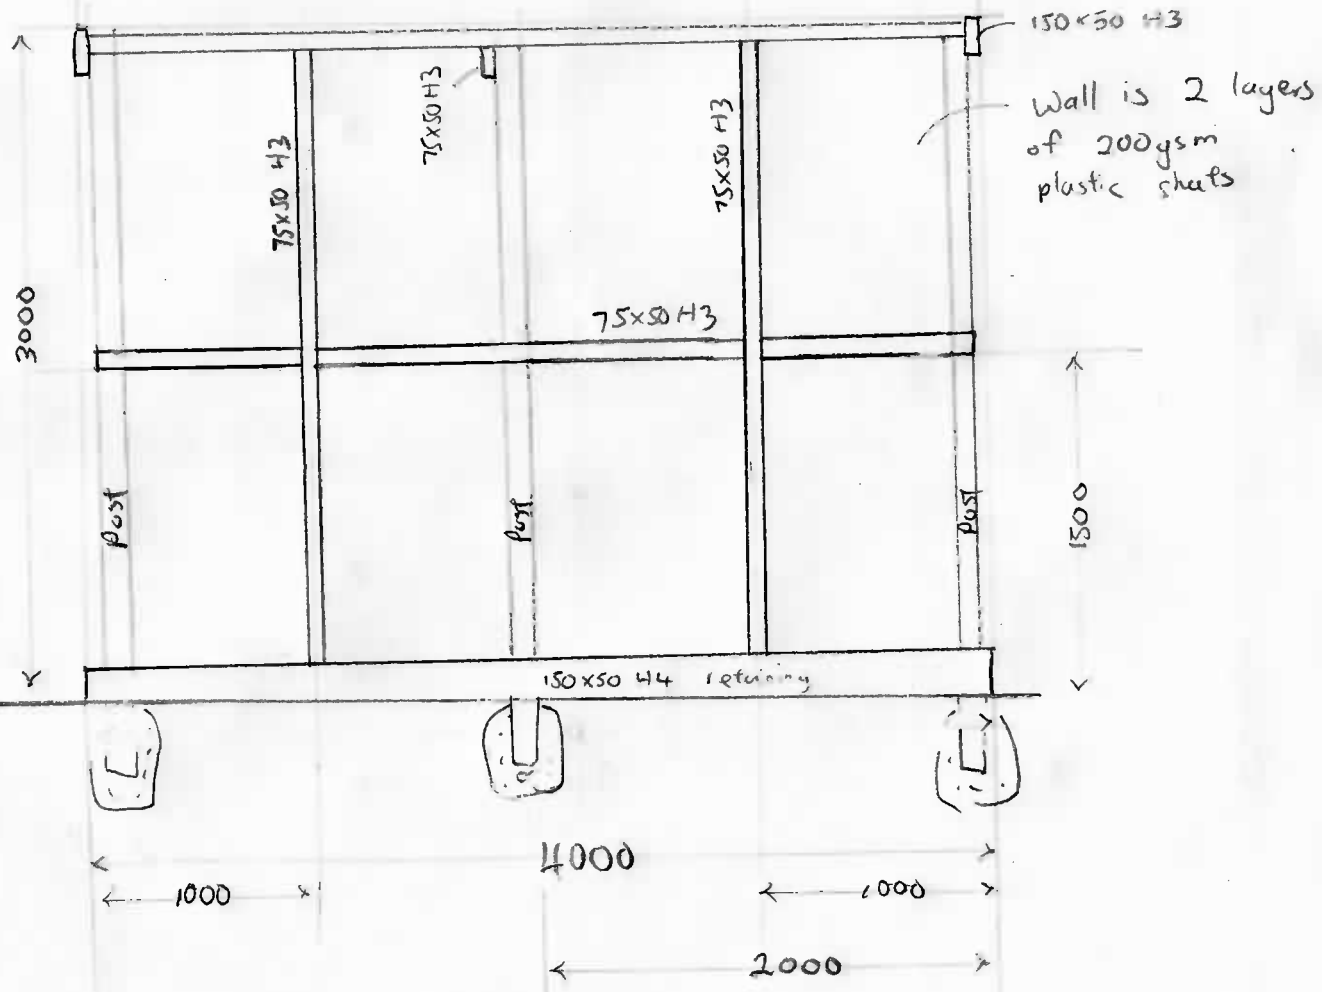

Join Details

Cut post at an angle to fit joist

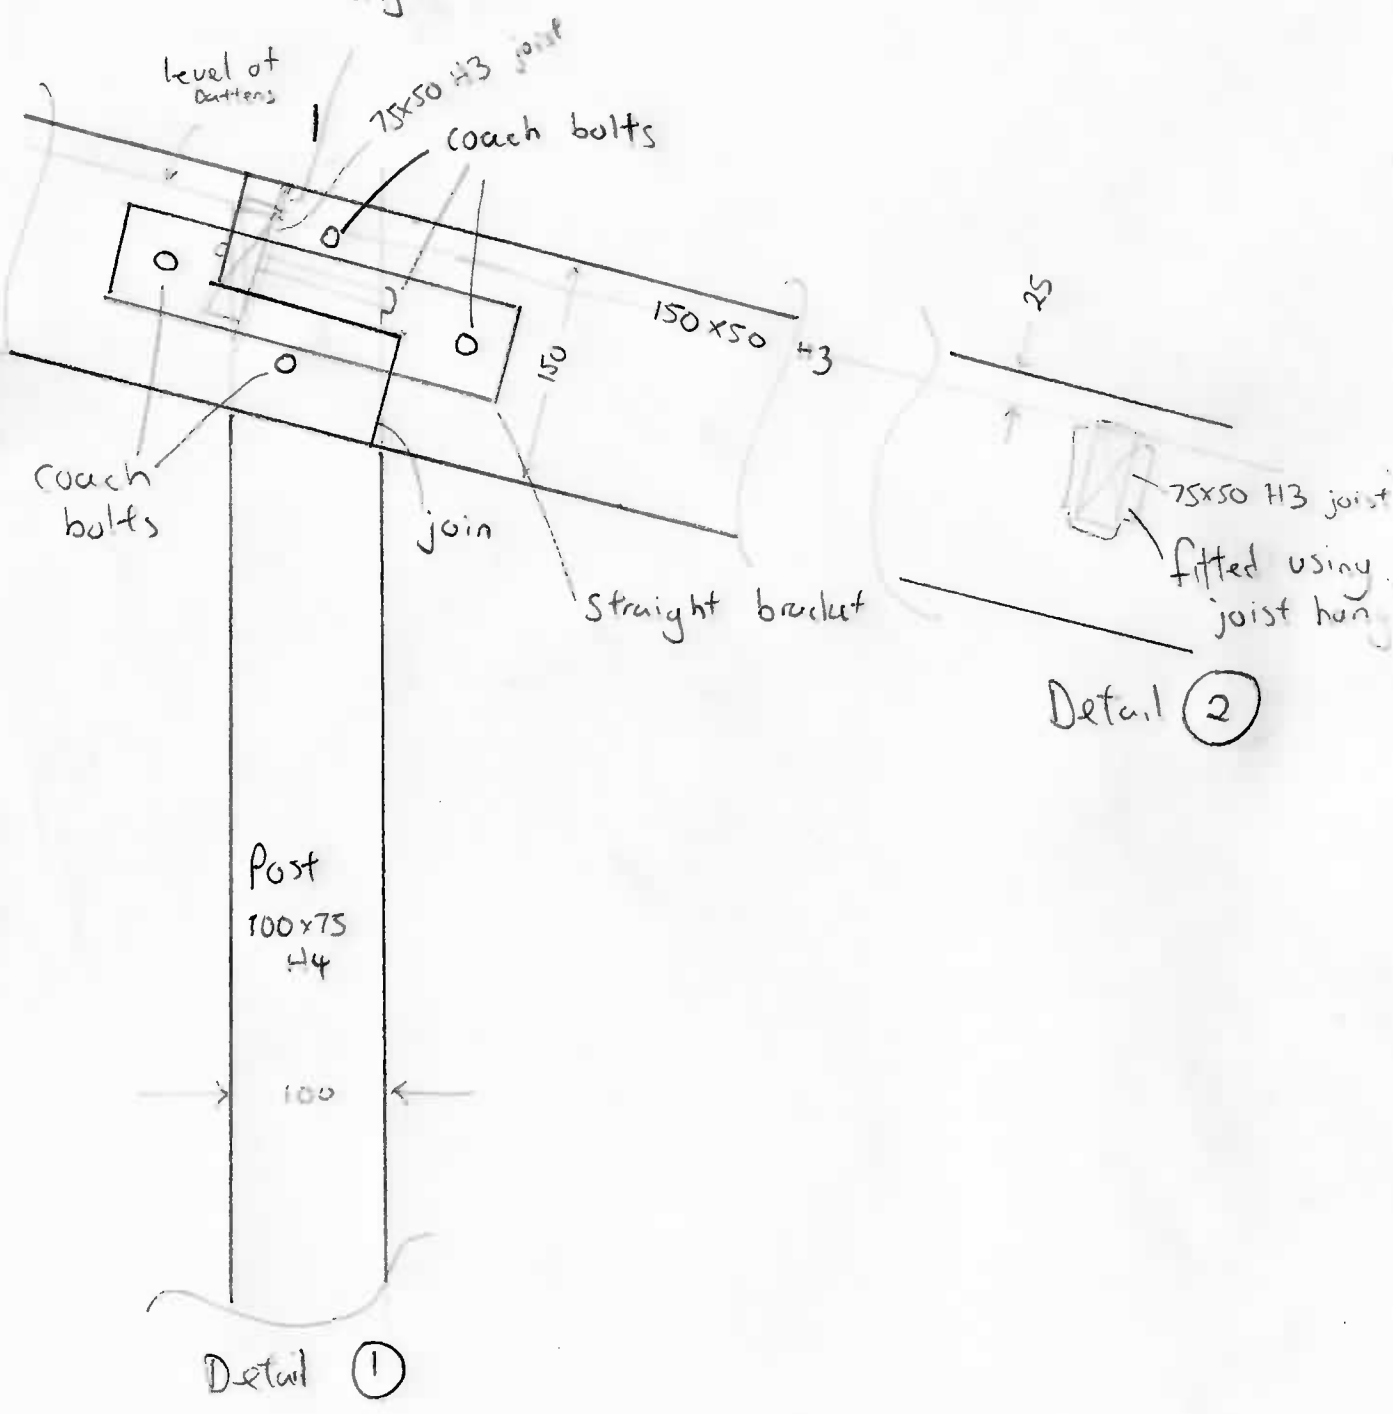

Detail 1

Detail 2

Join Detail (3)

